

Washtenaw Community College

Media Services

Washtenaw Community College OE 131 Enhanced Classroom Upgrade

Drawing Index:

- AV001: Title Page/Drawing Index
- AV002: Equipment List
- AV003: Plan View
- AV004: AV Flow Diagram
- AV005: South Wall Elevation
- AV006: East Wall Elevation

Notes:



Title:	OE 131 Enhanced Classroom Title Page/Drawing Index
File Name:	OE_131_Title_Page.dwg
Designed By:	Scott Wesenberg
Checked By:	SMW
Approved By:	
Date:	06/04/2026
Scale:	NTS
Drawing Number:	AV001

Washtenaw Community College
Metallurgy Lab Renovation
OE 131

A/V Upgrade
Equipment List

Part #	Manufacturer	Description	QTY
		Displays	
V11H919520	Epson	Brightlink 1485Fi - 5,000 Lumen Interactive Projector	1
65UR340C9UD	LG Electronics	65 in 4K UHD Commercial Display	1
		Signal Transmission	
42-361-01	Extron	UCS 504 - 4x2 4K Collaboration Switcher & Scaling Receiver	1
60-1524-12	Extron	XTP T HD 4K - XTP 4K Transmitter with HDMI Loop-Out	1
60-1524-02	Extron	XTP SR HD 4K - XTP HDMI Scaling Receiver	1
60-1271-12	Extron	DTP HDMI 4K 230 TX - DTP HDMI 4K Transmitter	1
60-1271-13	Extron	DTP HDMI 4K 230 RX - DTP HDMI 4K Receiver	1
		Cables	
USB5G-CC-6PROBLK	Comprehensive	USB 3.0 - 5Gbps - USB-C 6ft. Cable	1
USB2-AB-10ST	Comprehensive	USB 2.0 - USB-A To USB-B - 10ft Cable	1
USB5G-AB-6PROBLK	Comprehensive	USB 3.0 - 5Gbps - USB-A to USB-B - 6ft Cable	2
HD18G-9PROBLK	Comprehensive	Pro AV/IT 18G HDMI - 9ft Cable	3
HD18G-6PROBLK	Comprehensive	Pro AV/IT 18G HDMI - 6ft Cable	5
WPPT-HD1_AC	Comprehensive	HDMI Passthrough Single Gang Aluminum Wall Plate w/ Pigtail	1
NSAV1W	Hubbell	1 Gang, Recessed Cable PassThrough, White	1
		Mounts and Accessories	
V12HA06A05	Epson	ELPMB62 Ultra-Short Throw Wall Mount	1
TS525TU	Chief Manufacturing	Large Thinstall Dual Swing Arm Wall Display Mount	1
CSMP9X12	Chief Manufacturing	Proximity Component Storage Panel	2
CMS492CP2	Chief Manufacturing	2'x2' Above Suspended Ceiling Storage Box with 2-Gang Surge	1
CMSFAN	Chief Manufacturing	Ceiling Storage Box Fan Kit	1
EGX-SF2	Chief Manufacturing	Power Filtering & Surge Protection Wall Outlet	1
		Whiteboards	
V12H006A02	Epson	100" Whiteboard for Projection and Dry-erase	1
LCS2044R	Claridge	4ft x 4ft Marker Board w/ Map Rail, 5/8in Aluminum Trim and Marker Tray	1
LCS2046R	Claridge	4ft x 6ft Marker Board w/ Map Rail, 5/8in Aluminum Trim and Marker Tray	1

Notes:



Title:OE 131
Enhanced Classroom
Equipment List

File Name:OE_131_Equipment_List.dwg

Designed By:Scott Wesenberg

Checked By:SMW



Approved By:

Date:06/04/2026


Scale:NTS

Drawing Number:AV002

Notes:

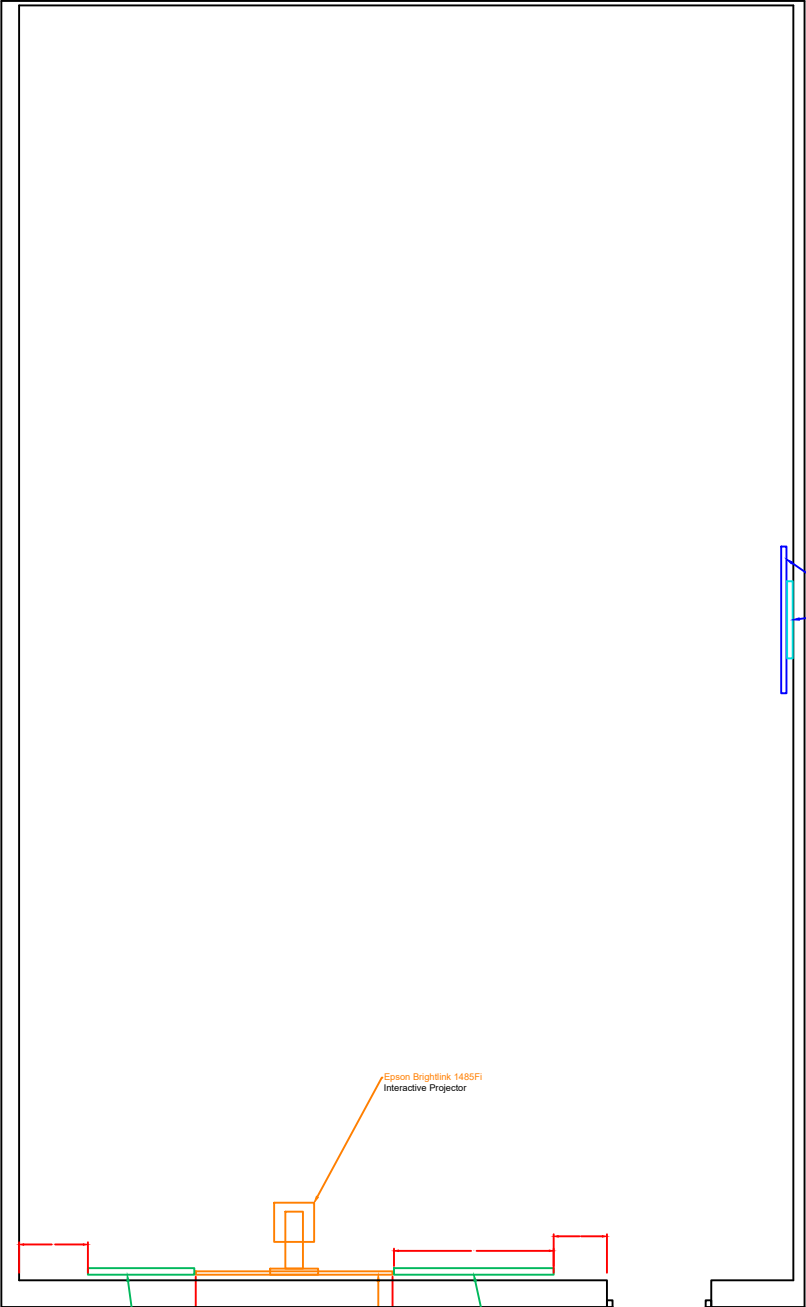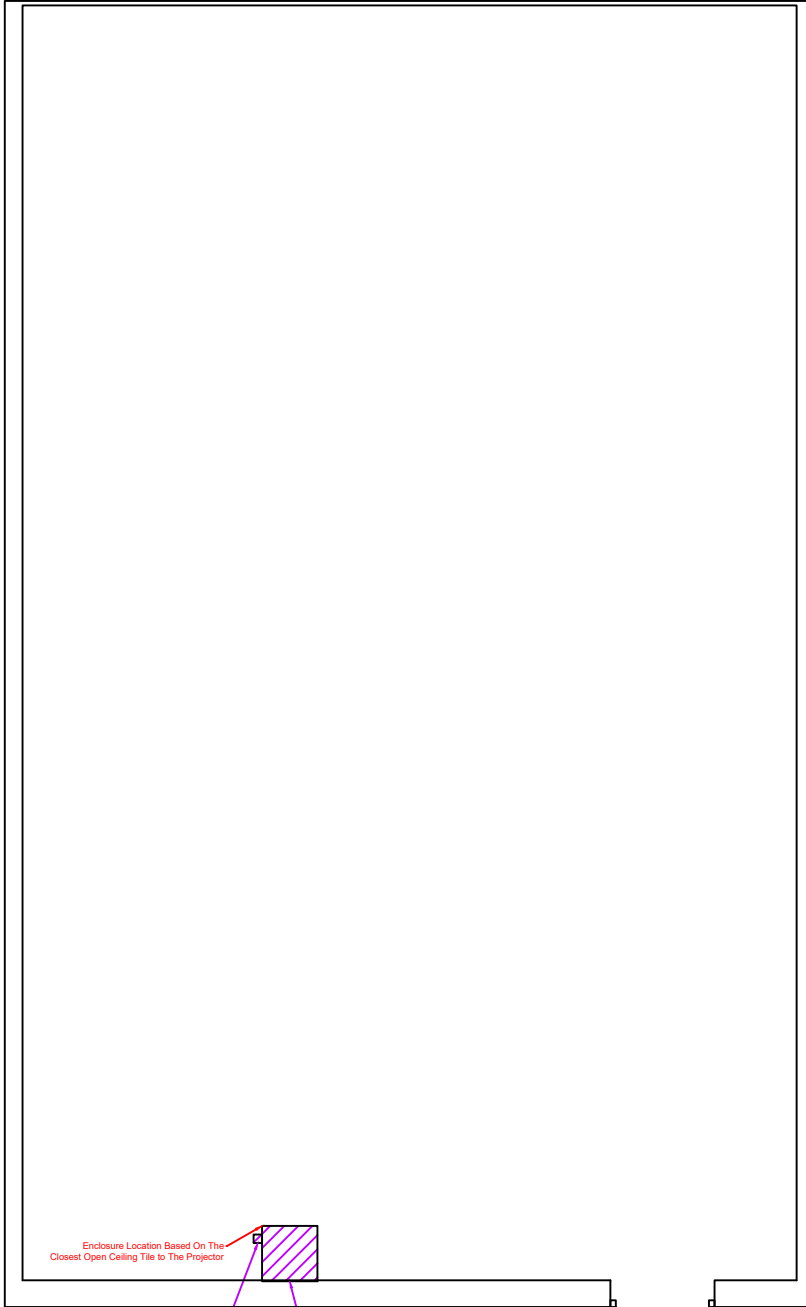

Title:	OE 131 Enhanced Classroom Plan View
File Name:	OE_131_Plan_View.dwg
Designed By:	Scott Wesenberg
Checked By:	SMW
Approved By:	
Date:	06/04/2026
Scale:	NTS
Drawing Number:	AV003

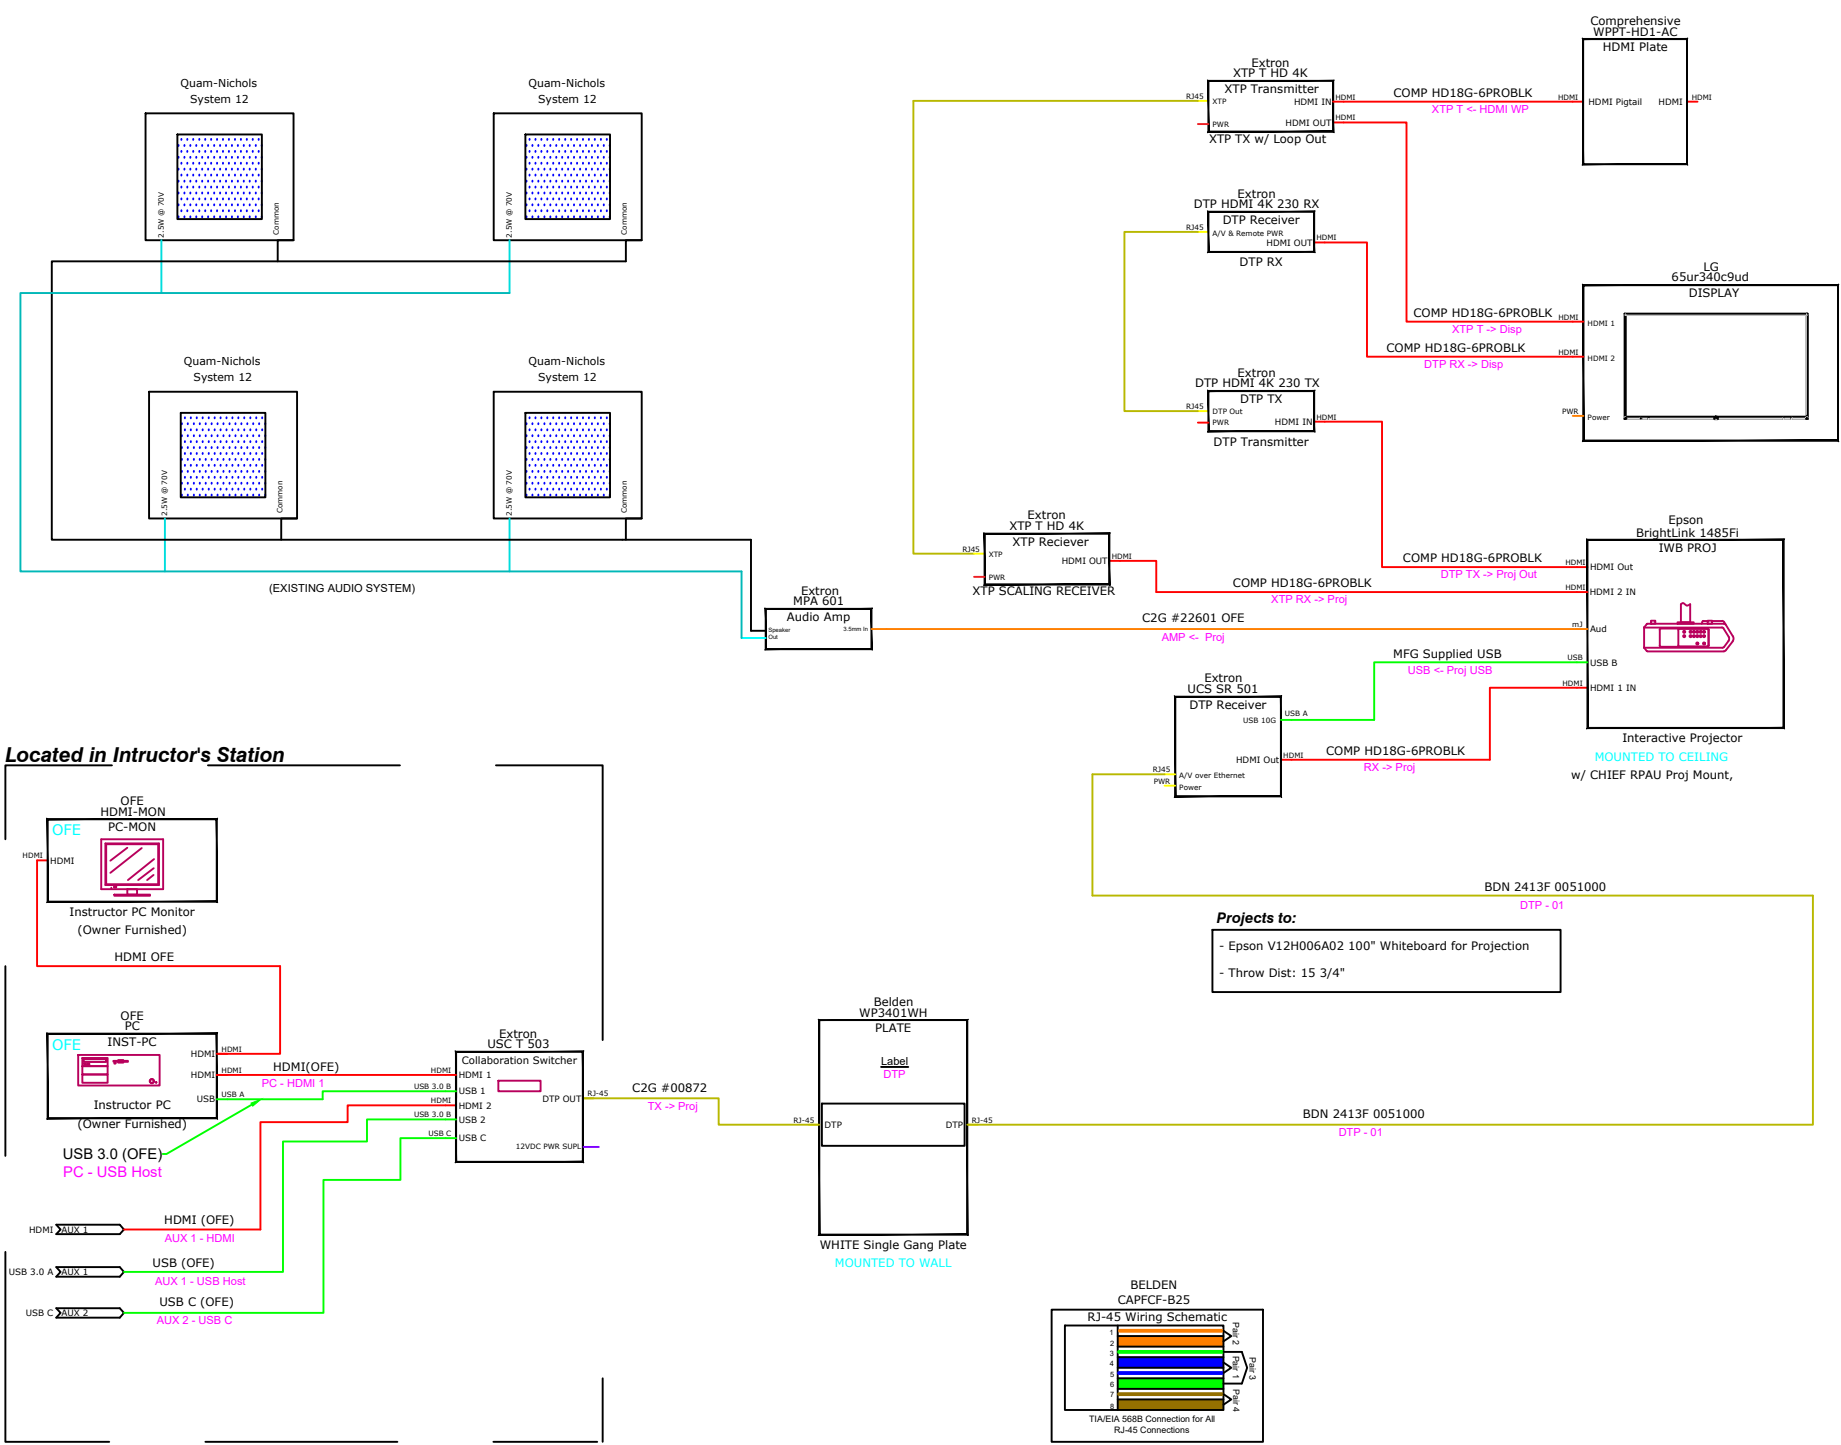

Notes:

**Washtenaw**
Community College

Title: OE 131 Enhanced Classroom Flow Diagram

File Name: OE_131_AV_Flow_Diagram.dwg

Designed By: Scott Wesenberg


Checked By: SMW

Approved By:

Date: 06/04/2026

Scale: NTS


Drawing Number: AV004

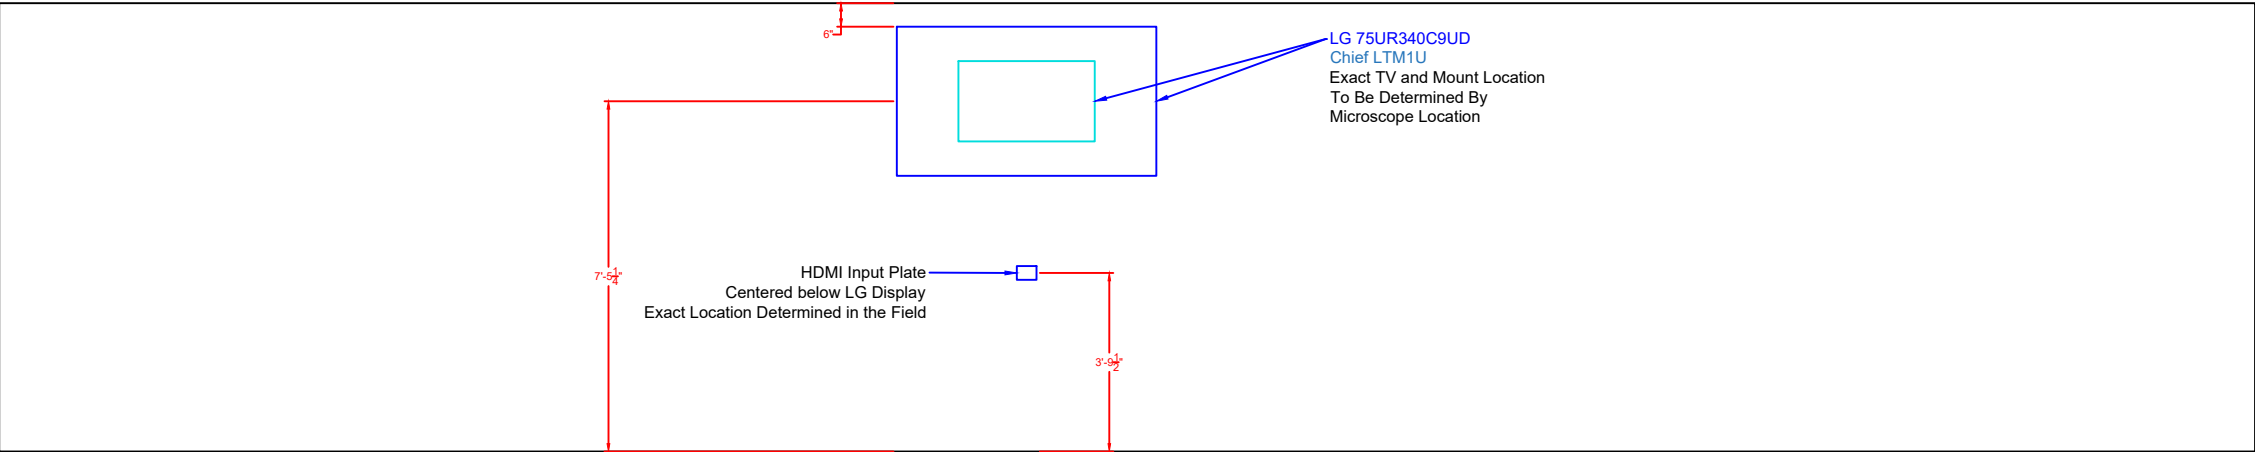

Notes:



Title:	OE 131 Enhanced Classroom East Wall Elevation
File Name:	OE_131_East_Elevation.dwg
Designed By:	Scott Wesenberg
Checked By:	SMW
Approved By:	
Date:	06/04/2026
Scale:	NTS
Drawing Number:	AV006

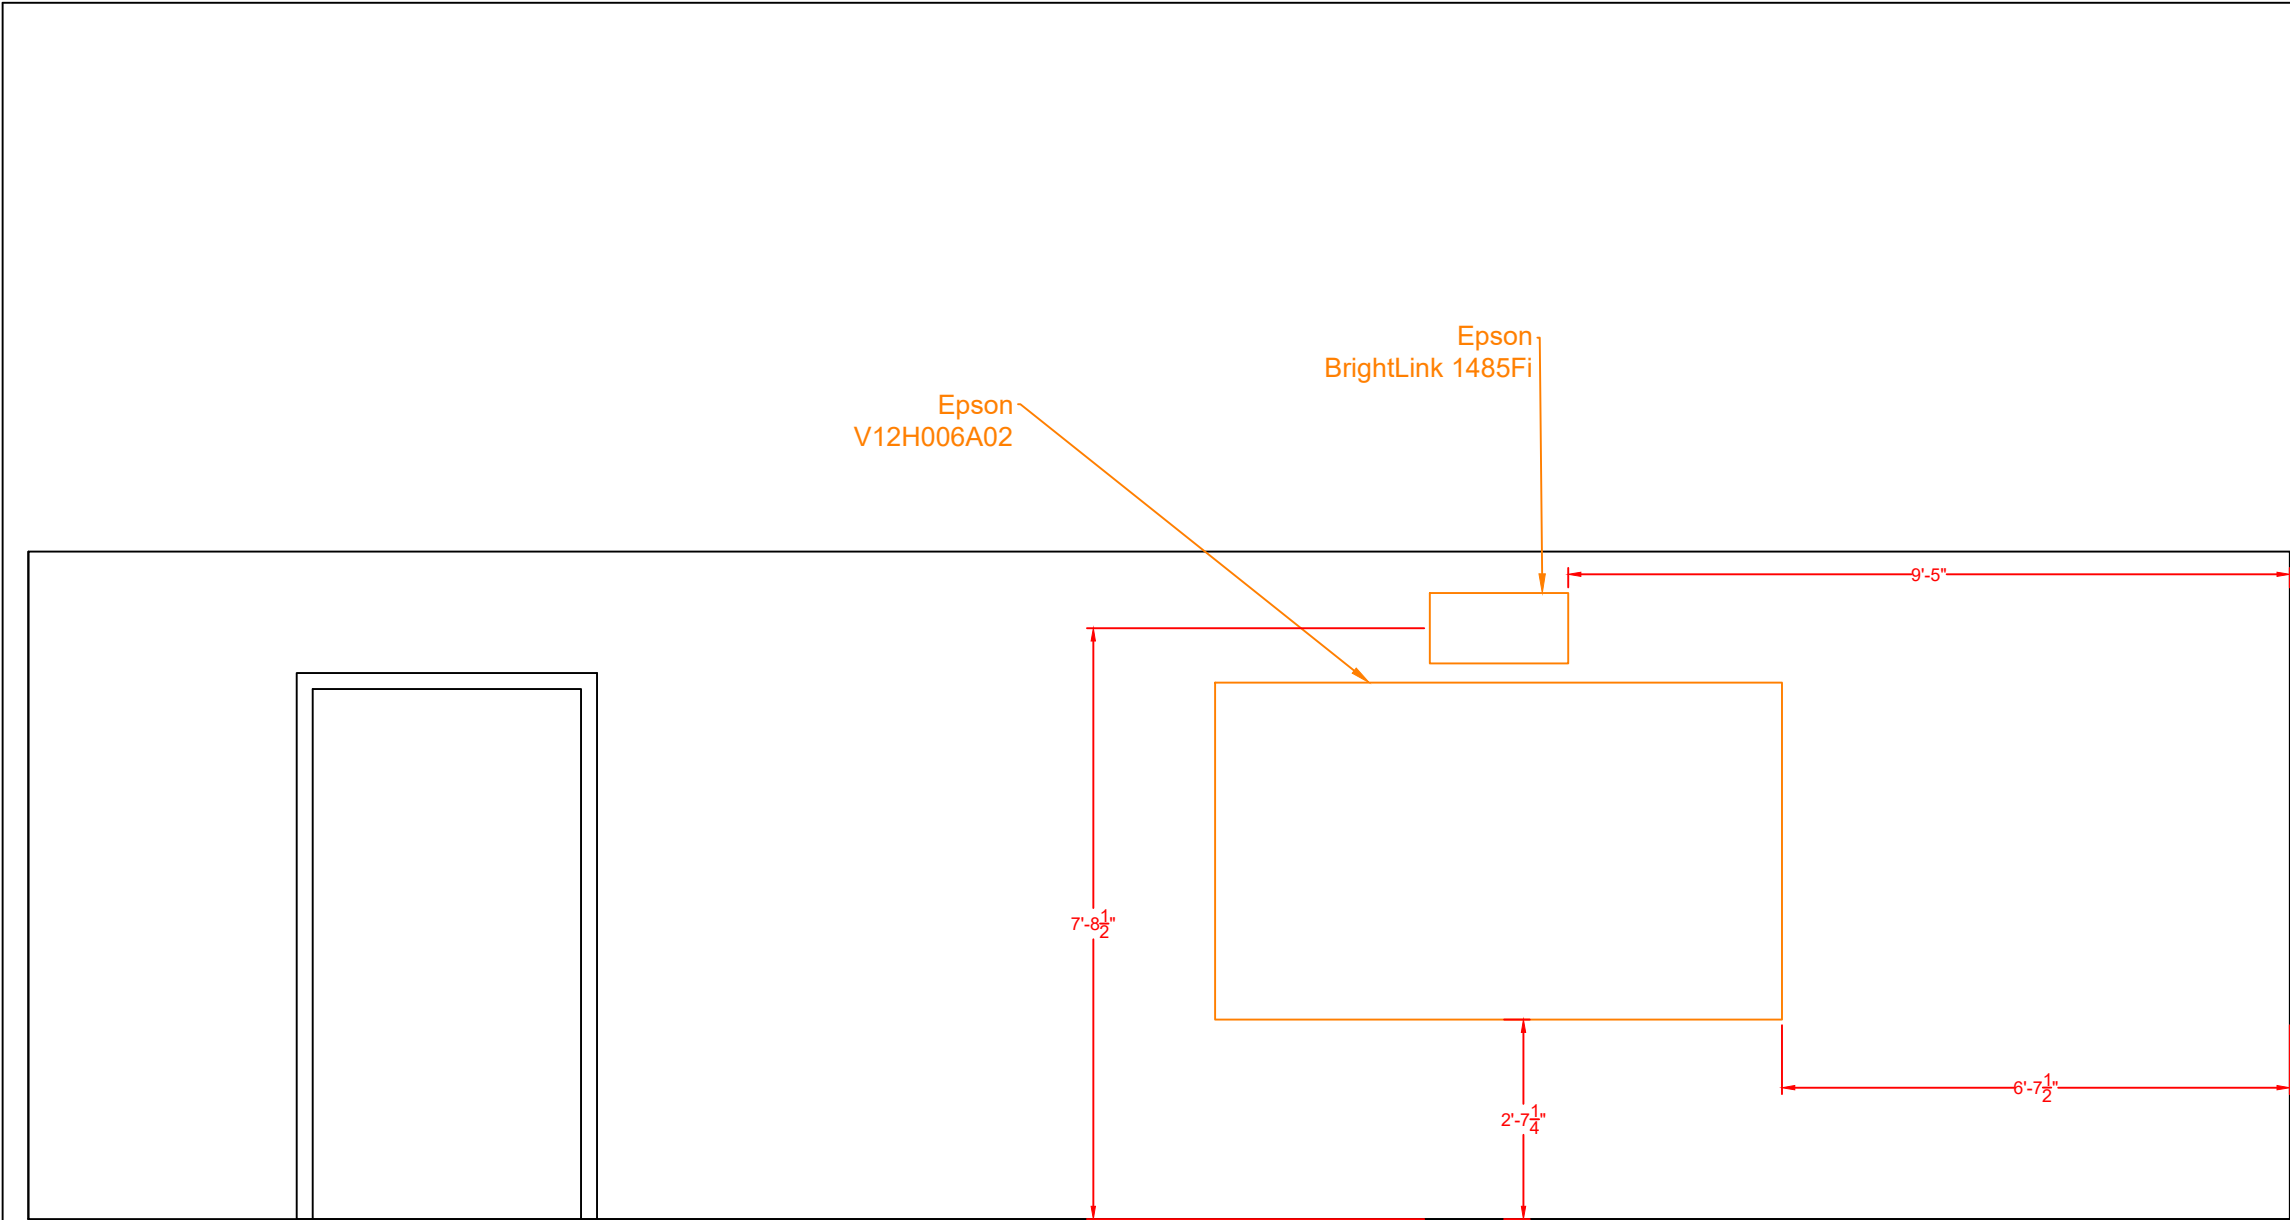

Notes:



Title:		OE 131 Enhanced Classroom South Wall Elevation
File Name:		OE_131_South_Elevation.dwg
Designed By:		Scott Wesenberg
Checked By:		SMW
Approved By:		
Date:		06/04/2026
Scale:		NTS
Drawing Number:		AV005